



**RIDGEFIELD ROUNABOUT COMMITTEE
MEETING AGENDA**

**Monday, March 10, 2025
RACC - Columbia Assembly Room
510 Pioneer Street, Ridgefield, WA 98642**

I. GENERAL SESSION CALL TO ORDER - 6:30 PM

- 1. Flag Salute**
- 2. Roll Call**
- 3. Late changes to the agenda**

II. CONSENT AGENDA

- 1. Approval of Minutes from the February 10, 2025 Meeting**

III. PUBLIC COMMENT

Anyone requesting to speak to the Committee regarding all items not subject to a specific Public Hearing may come forward at this time. Please state your name and limit comments to three minutes. Written comments may be submitted to the Clerk prior to the meeting.

IV. BUSINESS

- 1. Review and recommendations on Pioneer Street at Discovery Drive roundabout design. - Chuck Green, Public Works Director**

V. STAFF REPORTS

VI. FROM THE COMMITTEE

VII. ADJOURN

**CITY OF RIDGEFIELD
REQUEST FOR BOARD ACTION**

MEETING DATE: March 10, 2025

AGENDA ITEM NAME: Approval of Minutes from the February 10, 2025 Meeting

SUMMARY/BACKGROUND:

STAFF CONTACT: Diana Allen, Administrative Coordinator

ATTACHMENTS:

1. Roundabout Committee Meeting 2-10-2025



**CITY OF RIDGEFIELD, WASHINGTON
ROUNABOUT COMMITTEE MEETING MINUTES
FEBRUARY 10, 2025**

Regular Meeting - 6:30 PM

I. GENERAL SESSION CALL TO ORDER - 6:30 PM

- 1. Flag Salute**
- 2. Roll Call**

Present:

Committee Member Tim Shell
Committee Member Heather Gordon
Committee Member Kathleen Huber
Committee Member Dan Mittelstadt

Absent:

Committee Member Kelly McMorris

- 3. Late changes to the agenda**

II. CONSENT AGENDA

- 1. Approval of Minutes from the January 13, 2025 Meeting**

January 13, 2025 Minutes approved as amended.

III. PUBLIC COMMENT

Anyone requesting to speak to the Committee regarding all items not subject to a specific Public Hearing may come forward at this time. Please state your name and limit comments to three minutes. Written comments may be submitted to the Clerk prior to the meeting.

NO PUBLIC COMMENT RECIEVED.

IV. BUSINESS

- 1. Committee Meet and Greet with New Members - Chuck Green, Public Works Director**

New Committee Members Dan Mittelstadt and Kathleen Huber, appointed by Mayor Cole and confirmed by Council, introduced themselves and spoke on their interest in the Roundabout Committee.

- 2. Discussion and Potential Action on Pioneer Street at Discovery Drive Roundabout - Chuck Green, Public Works Director**

Jeff Creel, Landscape Architect with HHPR, presented new concepts featuring a more specific plant selection and layout. The Committee continued the discussion and directed Public Works Director Chuck Green to present the ideas at the City Council meeting on February 27th. Jeff will continue to work toward a final concept to incorporate plant selection from the committee's input while including an art piece capturing the committees vision.

V. STAFF REPORTS

VI. FROM THE COMMITTEE

VII. ADJOURN

8:19PM

Diana Allen, Clerk

Chair

**CITY OF RIDGEFIELD
REQUEST FOR BOARD ACTION**

MEETING DATE: March 10, 2025

AGENDA ITEM NAME: Review and recommendations on Pioneer Street at Discovery Drive roundabout design.

SUMMARY/BACKGROUND:

The Roundabout Committee will continue discussions of and possible recommendations for the Pioneer Street at 50th/Discovery Drive Roundabout. Jeff Creel of HHPR, the landscape designer for the Pioneer Widening and 50th/Discovery Drive Roundabout project, has prepared revised concepts to respond to Committee comments received at the February meeting. He will again be attending to be able to answer questions and provide information related to his concept(s) and the Committee's input. The goal tonight is to gain Committee recommendation(s) that can be forwarded to Ridgefield City Council for their action at the March 27 meeting.


<https://www.facebook.com/SculpturesOutBack/videos/504715762079926>

https://www.youtube.com/results?search_query=andrew+carson+sculpture

STAFF CONTACT: Chuck Green, Public Works Director

ATTACHMENTS:


1. RAB ELEV 1
2. RAB ELEV 2

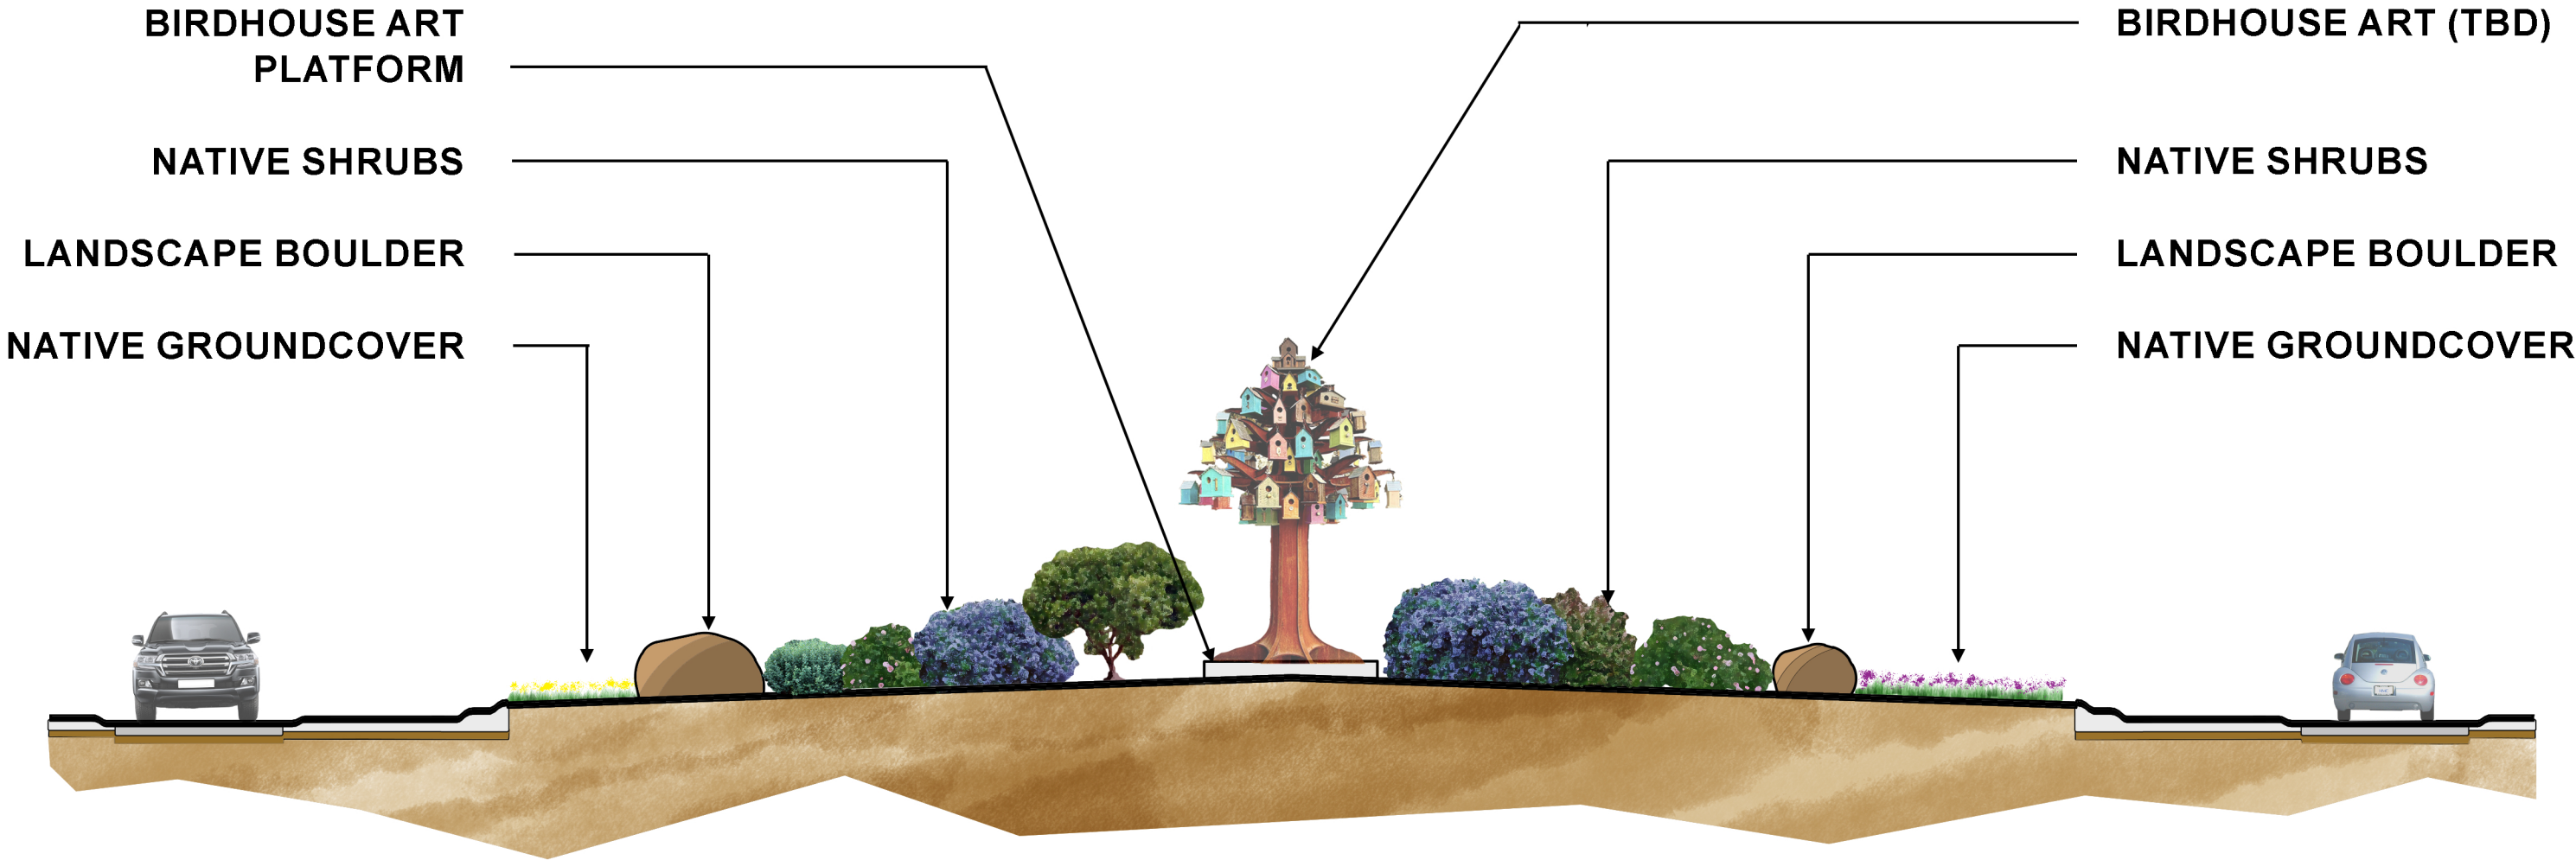

**PIONEER STREET ROUNDABOUT CROSS SECTION
OPTION 1**

0 2.5 5 10
SCALE: 1" = 5'

NOTE: SAMPLE SCULPTURE CREDIT TO CHOOK'S BIRDHOUSES & DION CROSS
SCULPTURES [HTTPS://WWW.FACEBOOK.COM/CHOOKSBIRDHOUSES/](https://www.facebook.com/chooksbirdhouses/)

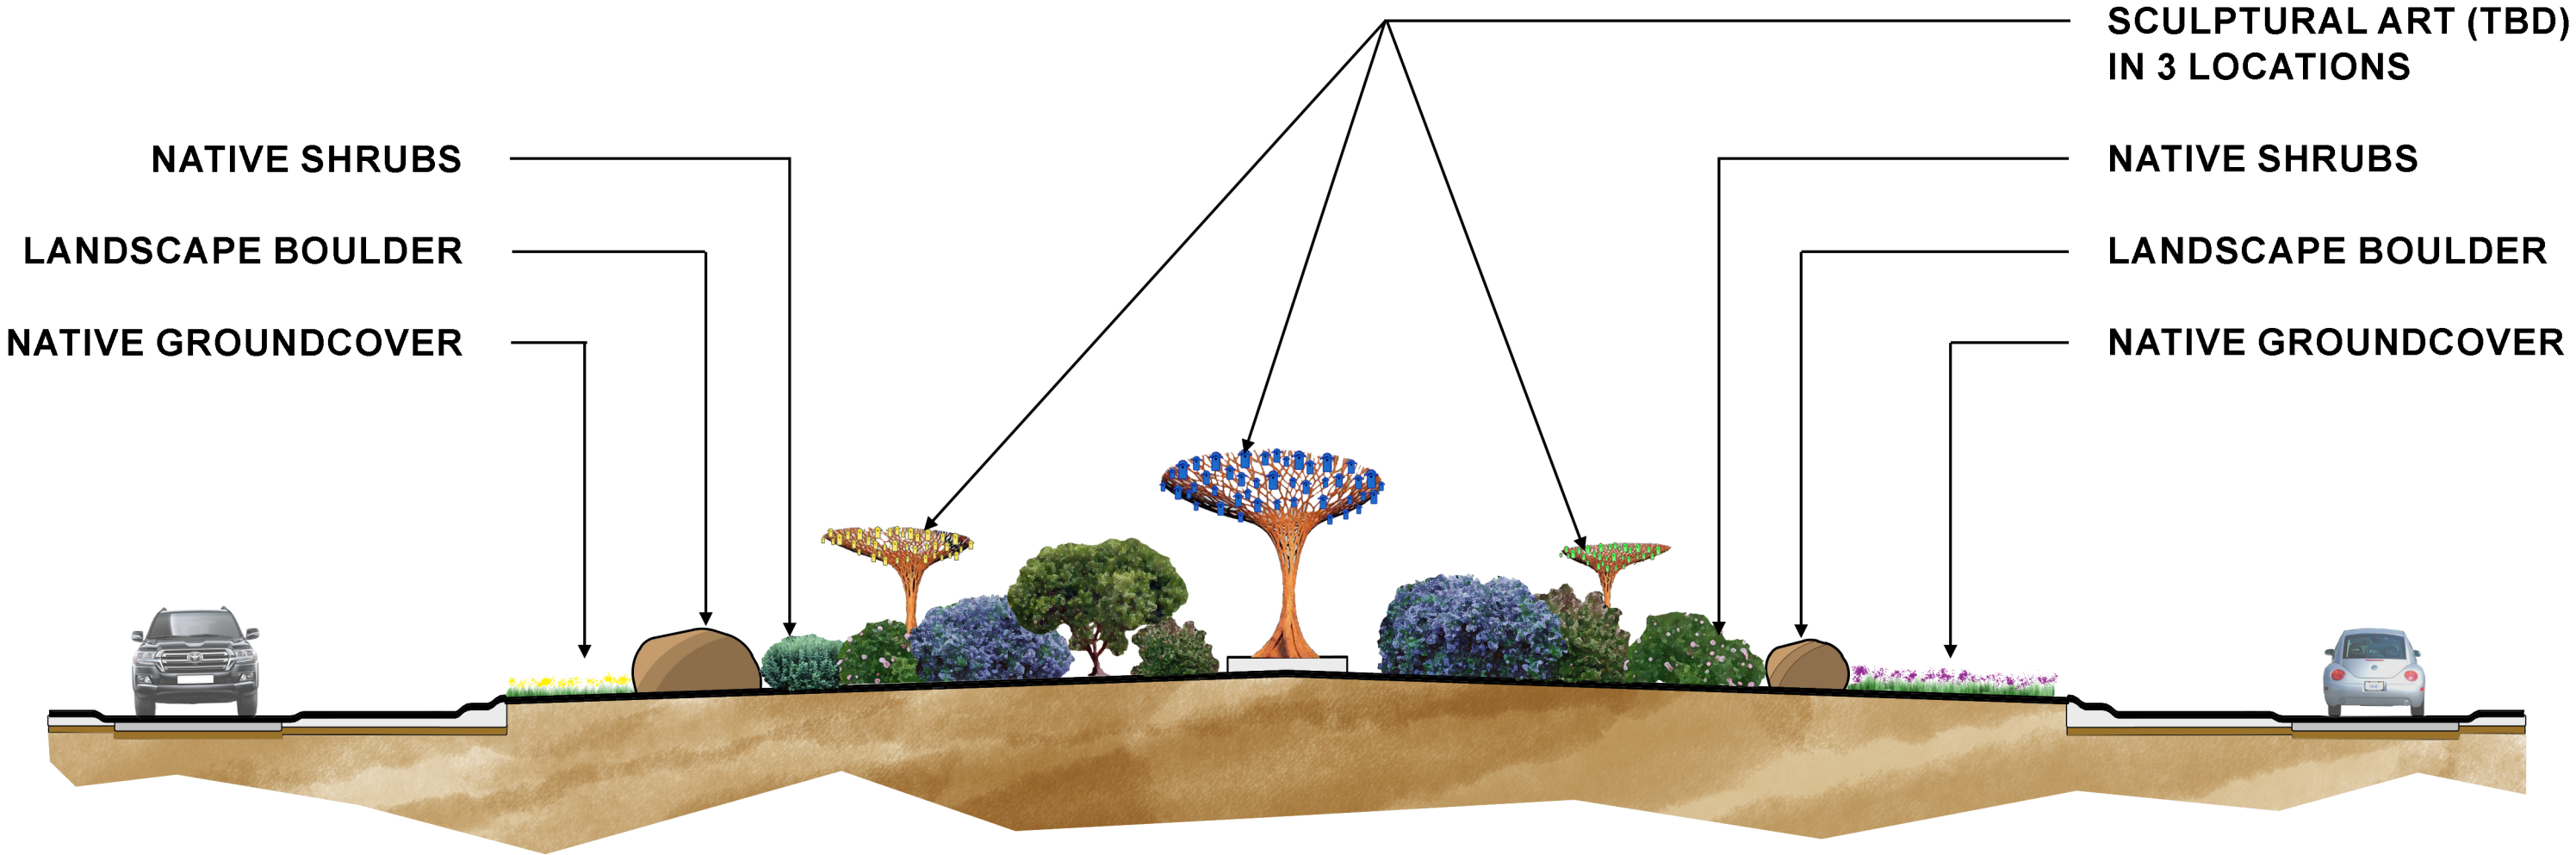

**PIONEER STREET ROUNDABOUT CROSS SECTION
OPTION 2**

